


NOTES:

1. ALL WATER LINE INSTALLATION TO BE DONE IN ACCORDANCE WITH STANDARDS AND SPECIFICATIONS OF DAN RIVER WATER, INC.
2. INFORMATION CONCERNING EXISTING UTILITIES WAS OBTAINED FROM FIELD SURVEY AND AVAILABLE RECORDS. HOWEVER, THE CONTRACTOR MUST DETERMINE THE EXACT LOCATION OF ALL UTILITIES BY DIGGING TEST PITS BY AND AT ALL CROSSINGS WELL IN ADVANCE OF TRENCHING. FOR ASSISTANCE WITH FIELD LOCATION OF EXISTING UTILITIES THE CONTRACTOR SHOULD CONTACT ALL APPROPRIATE UTILITIES AND NC CALL ONE AT 1-800-632-4949.

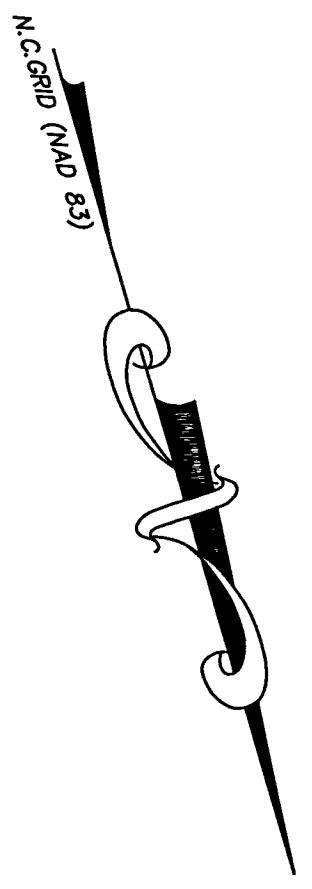

DATE: MARCH 5, 2015  
SCALE: 1"=50' (HORIZONTAL)  
1"=5' (VERTICAL)  
REVISIONS:  
3-5-15

WILLIAM E. MITCHELL ASSOC.  
CIVIL ENGINEERING ~ SURVEYING ~ LAND PLANNING  
1903 CASHWOOD COURT  
GREENSBORO, N.C. 27455  
336-540-0060

DAN RIVER WATER, INC.  
610 PATRICK STREET  
EDEN, N.C. 27288  
336-623-2526

WATERLINE PLAN-PROFILE  
CEDAR LANE  
WENTWORTH TOWNSHIP  
ROCKINGHAM COUNTY - NORTH CAROLINA

SHEET NO.  
3  
OF 4 SHEETS

